


N=-4500

Comune: (AT) ROCCA D'ARAZZO
Foglio: 4
Scala originale: 1:1000
Dimensione cornice: 267.000 x 189.000 metri
Protocollo pratica T334677/2023
10-Lug-2023 17:42:42

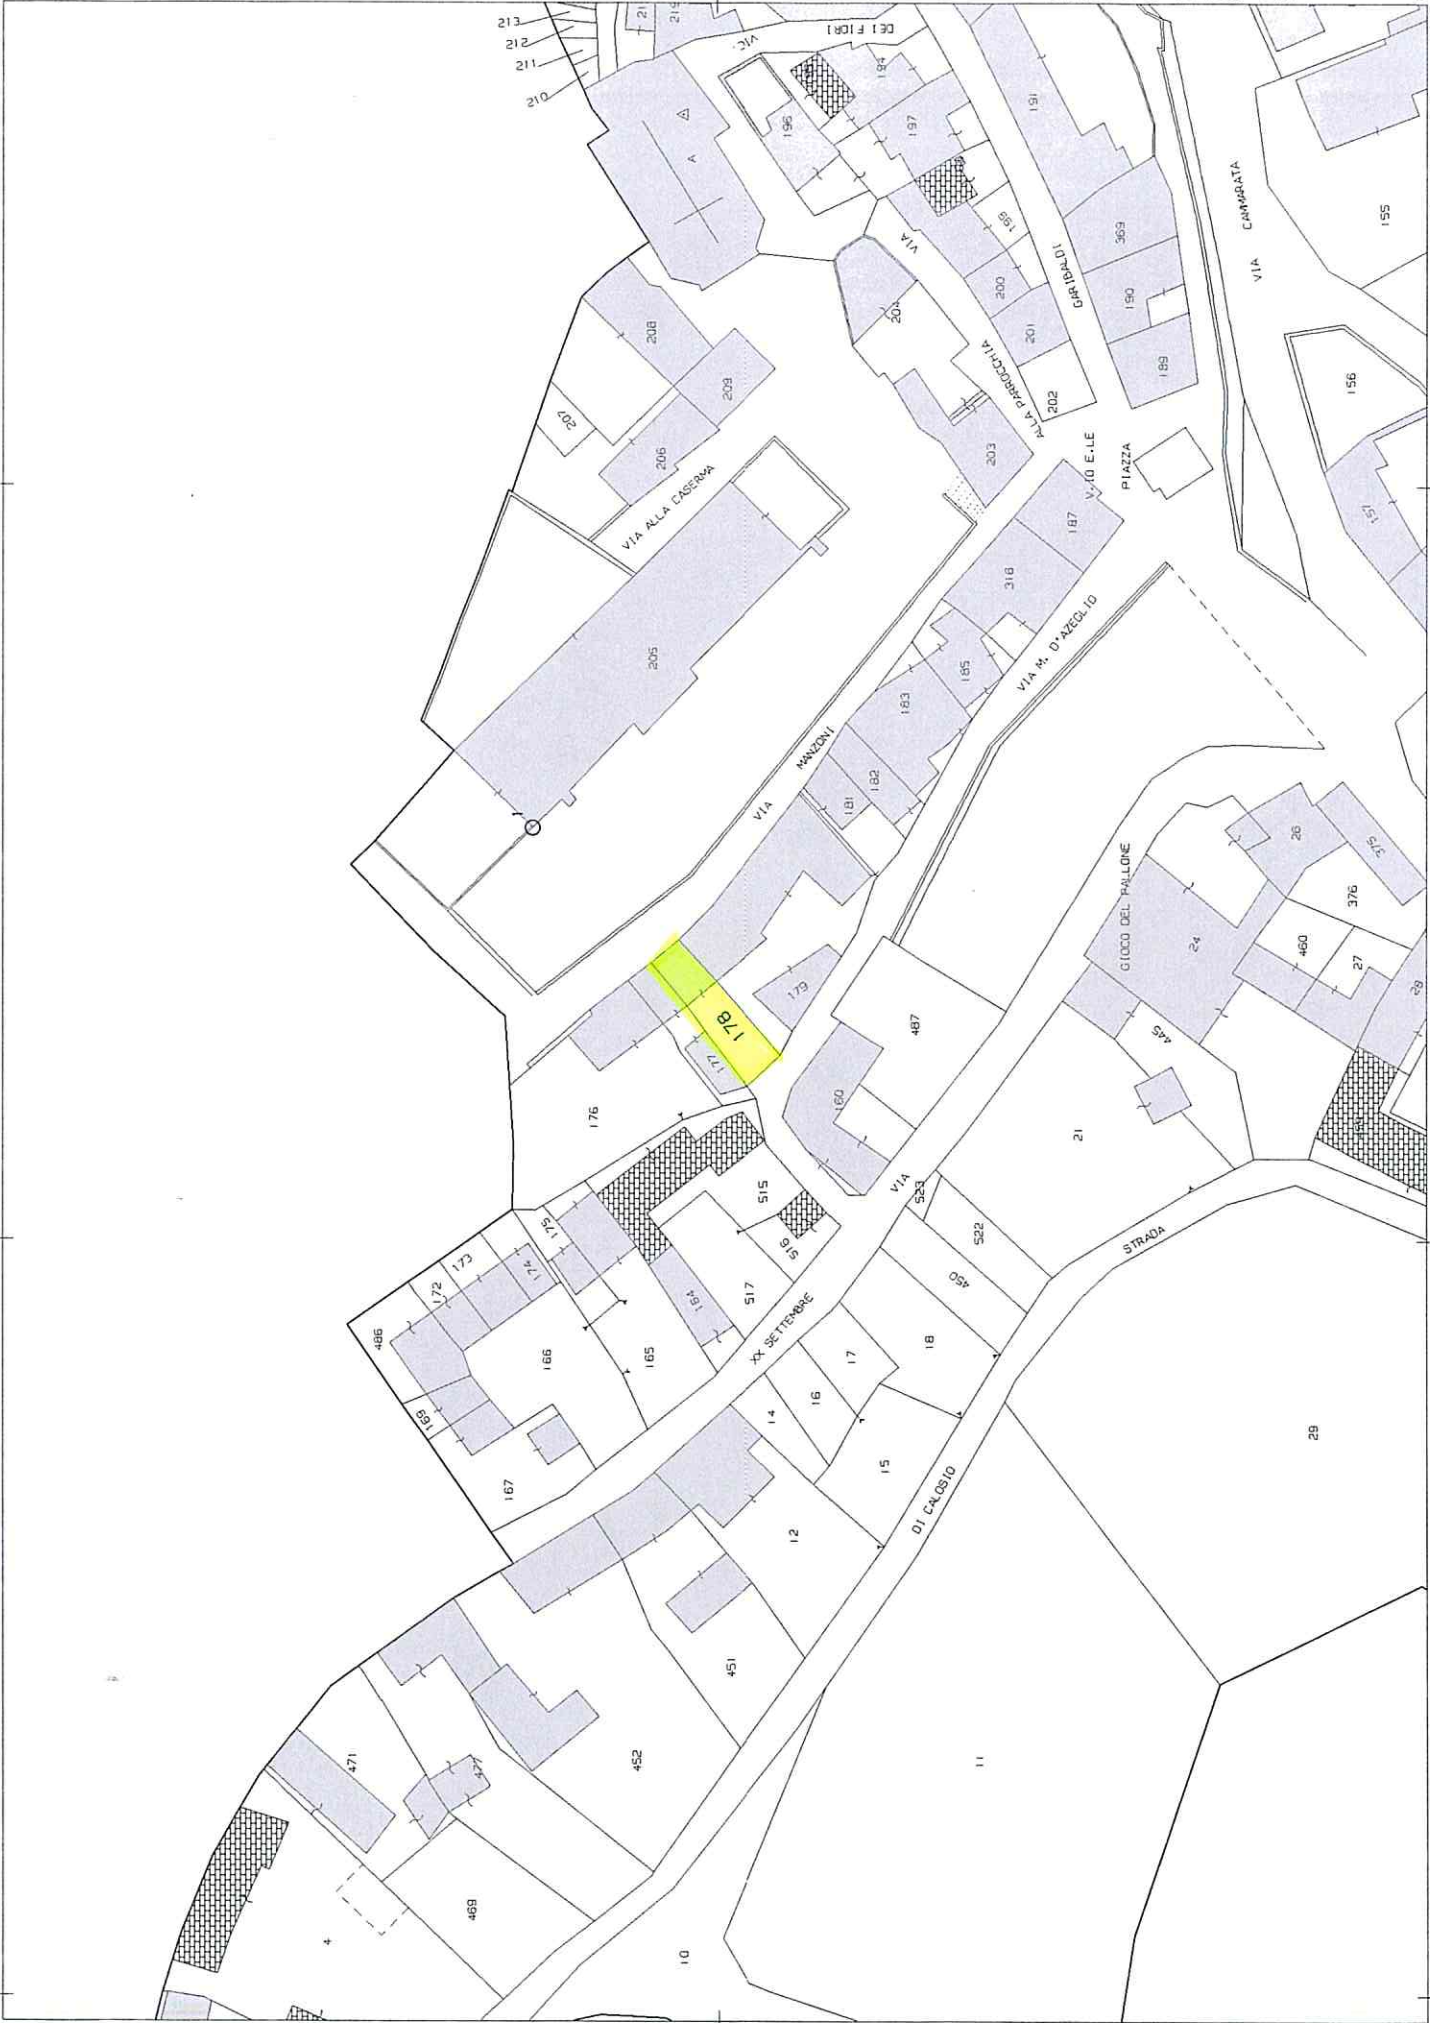

E=-25900

1 Particella: 178